



JAU - 10/14/2019 9:25 AM - U:\2015\201587_00 FrPaper FERC\Cod\Plan Set\FERC\158700HY_DTO1.dwg (G-1)

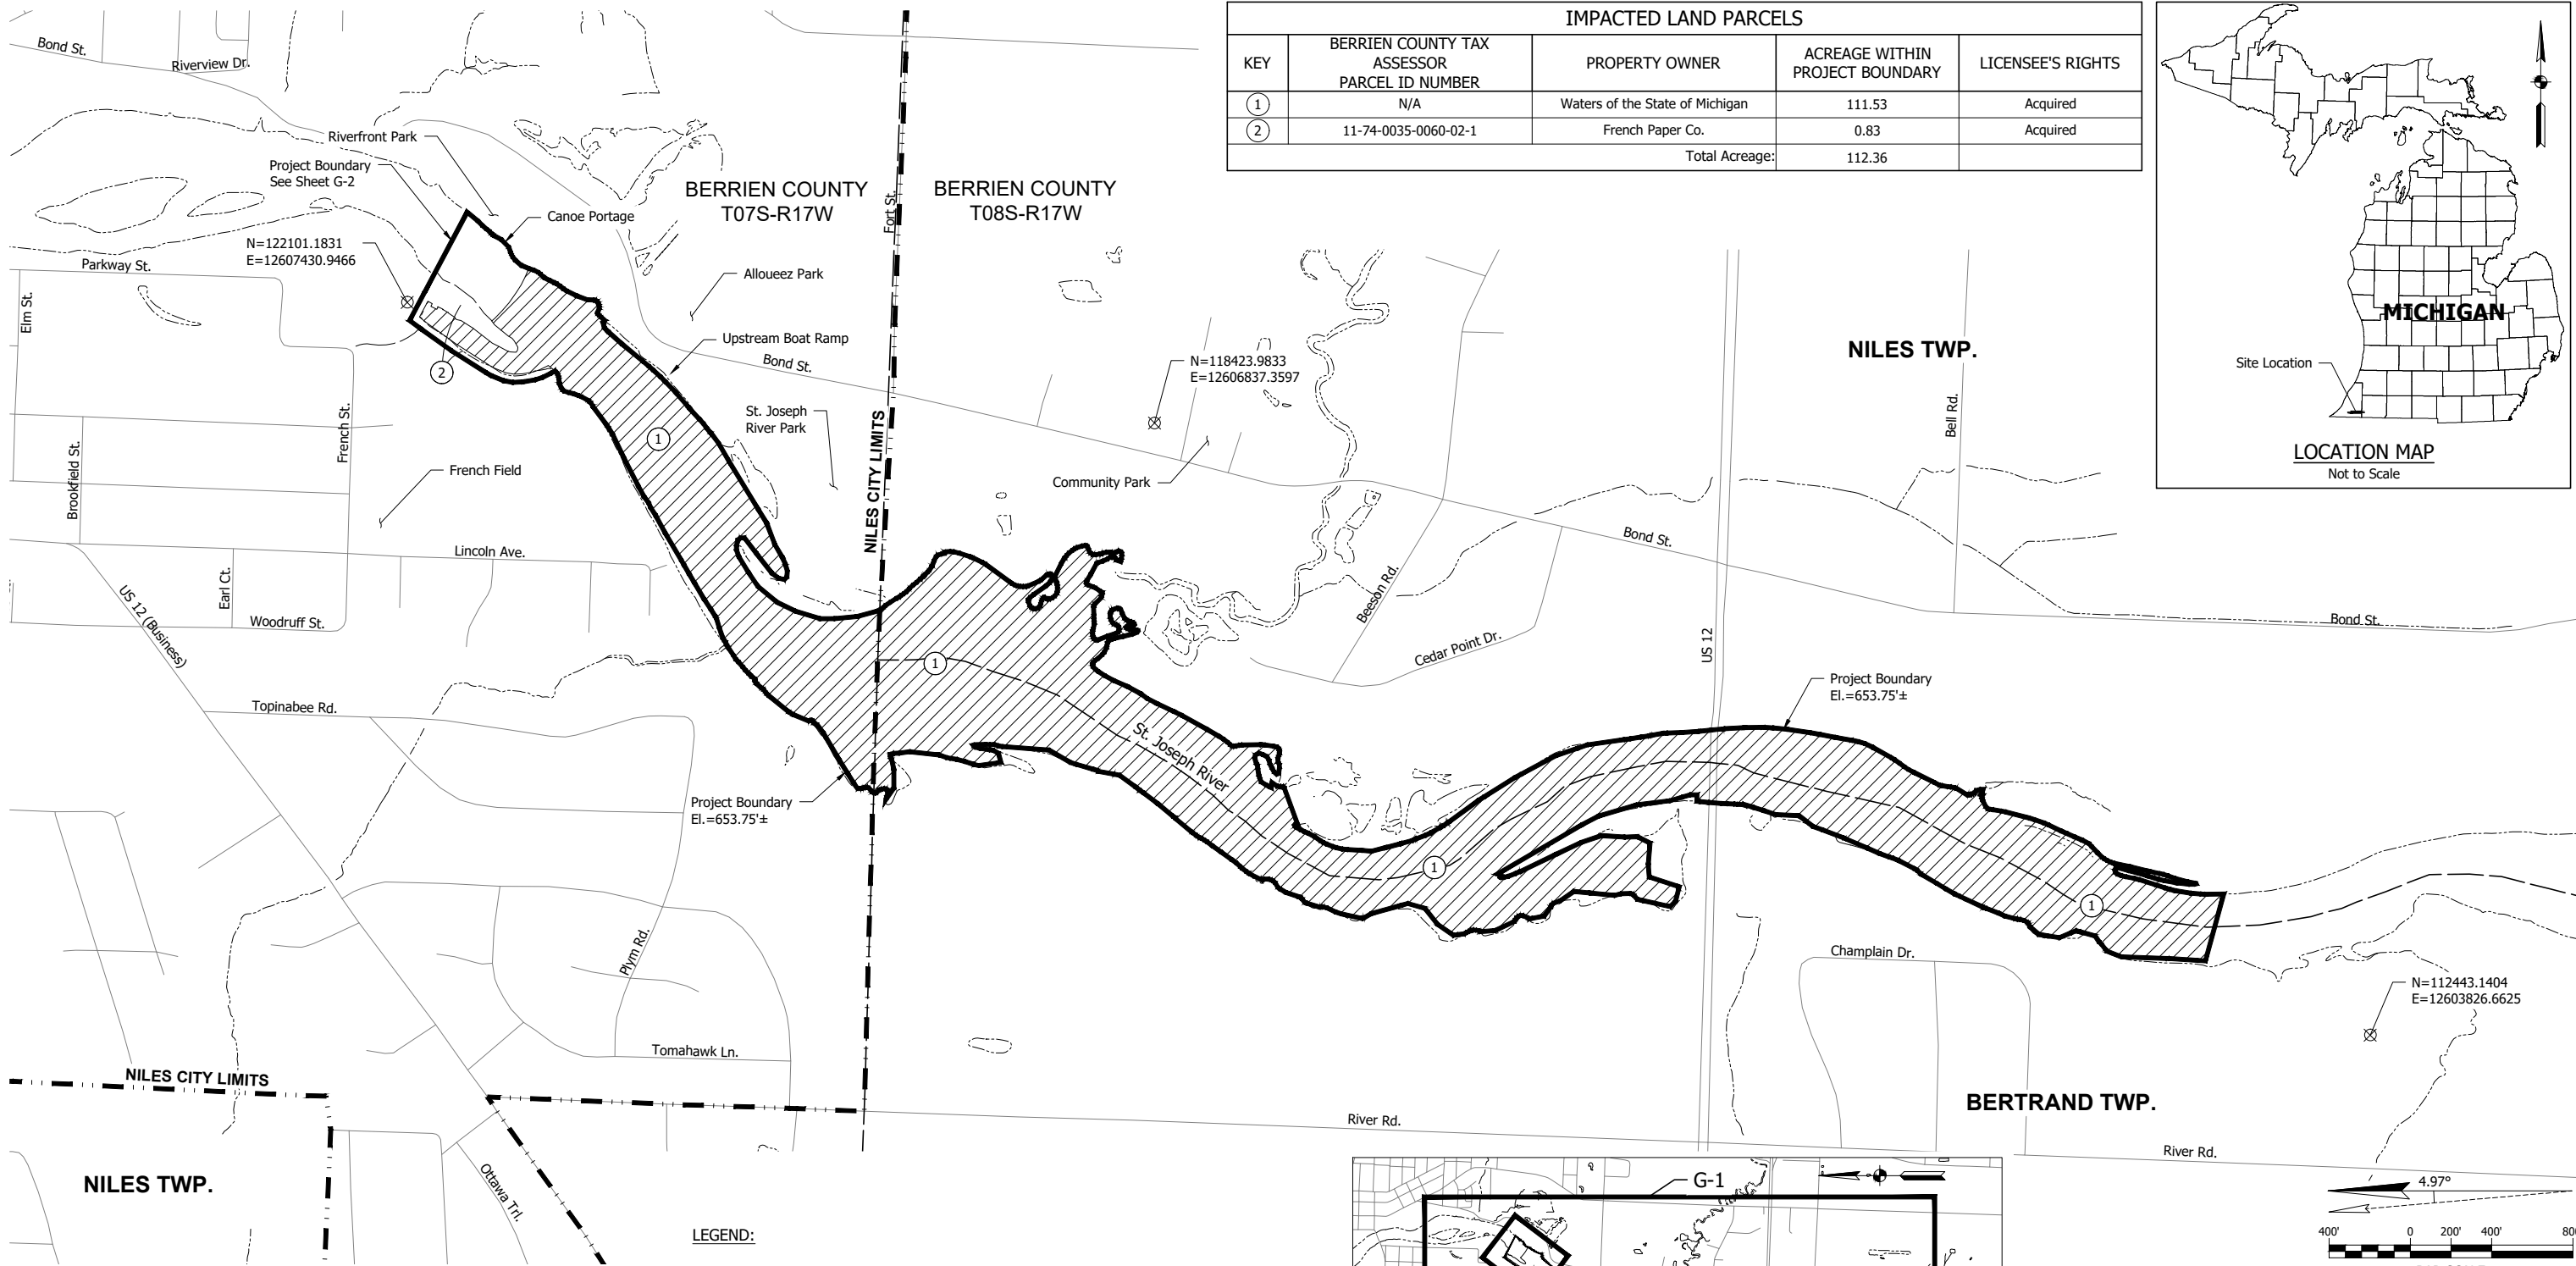

IMPACTED LAND PARCELS				
KEY	BERRIEN COUNTY TAX ASSESSOR PARCEL ID NUMBER	PROPERTY OWNER	ACREAGE WITHIN PROJECT BOUNDARY	LICENSEE'S RIGHTS
①	N/A	Waters of the State of Michigan	111.53	Acquired
②	11-74-0035-0060-02-1	French Paper Co.	0.83	Acquired
Total Acreage:			112.36	

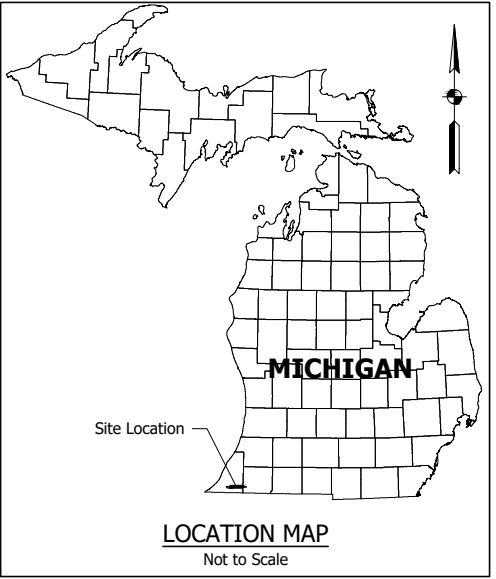

LEGEND:

- Project Boundary
- Political Township Line
- City Limits
- Project Reference Point
- Project Impoundment Boundary at M.S.L. 653.75 ft

SURVEYORS STATEMENT


I hereby certify to the Federal Energy Regulatory Commission (FERC) that this plan meets the conditions set forth by FERC for its expressed purpose. The purpose of this map is to provide a geo-referenced visual depiction of the location of project features and boundaries based on the best available historical drawings and digital reference. As required in 18CFR 4.41. The map is positionally accurate to within 40 feet and conforms with national map accuracy standards for maps at 1:24,000 scale. Sources incorporated into the Geographic Information System (GIS). This drawings should not be used for purposes of developing property boundaries or descriptions. Accurate survey information was not available at the time of this submission. Project boundary submitted as tentative pending acquisition of accurate survey information during subsequent stages of project development.

Reference Coordinate System
Projection - Michigan State Plane
Datum - NAD 83
Zone - South
Units - US Survey Feet



Aaron Blank

LFA
LAWSON-FISHER ASSOCIATES P.C.
525 W. WASHINGTON AVENUE
SOUTH BEND, INDIANA 46601
PH. (574) 234-3167

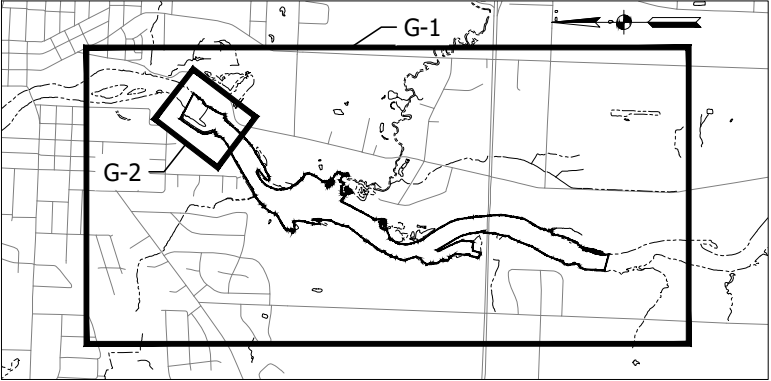


KEY PLAN

Scale: 1" = 2000'

FRENCH PAPER CO. HYDROELECTRIC PROJECT
CITY OF NILES, MICHIGAN
FERC No. P-10624
PROJECT BOUNDARY MAP

DATE: FEBRUARY 2019	REVISION NUMBER: 2 Per FERC Comments	SHEET NUMBER: G-1
DRAWN: JAJ		
CHECKED: KJS		
PROJECT NO.: 201587.00		
SCALE: 1" = 400'		
SHEET SIZE: 22X34		


JAU - 10/14/2019 9:29 AM - U:\2015\201587_00 FrPaper FERC\Cod\Plan Set\FERC\158700HY_DTO1.dwg (G-2)

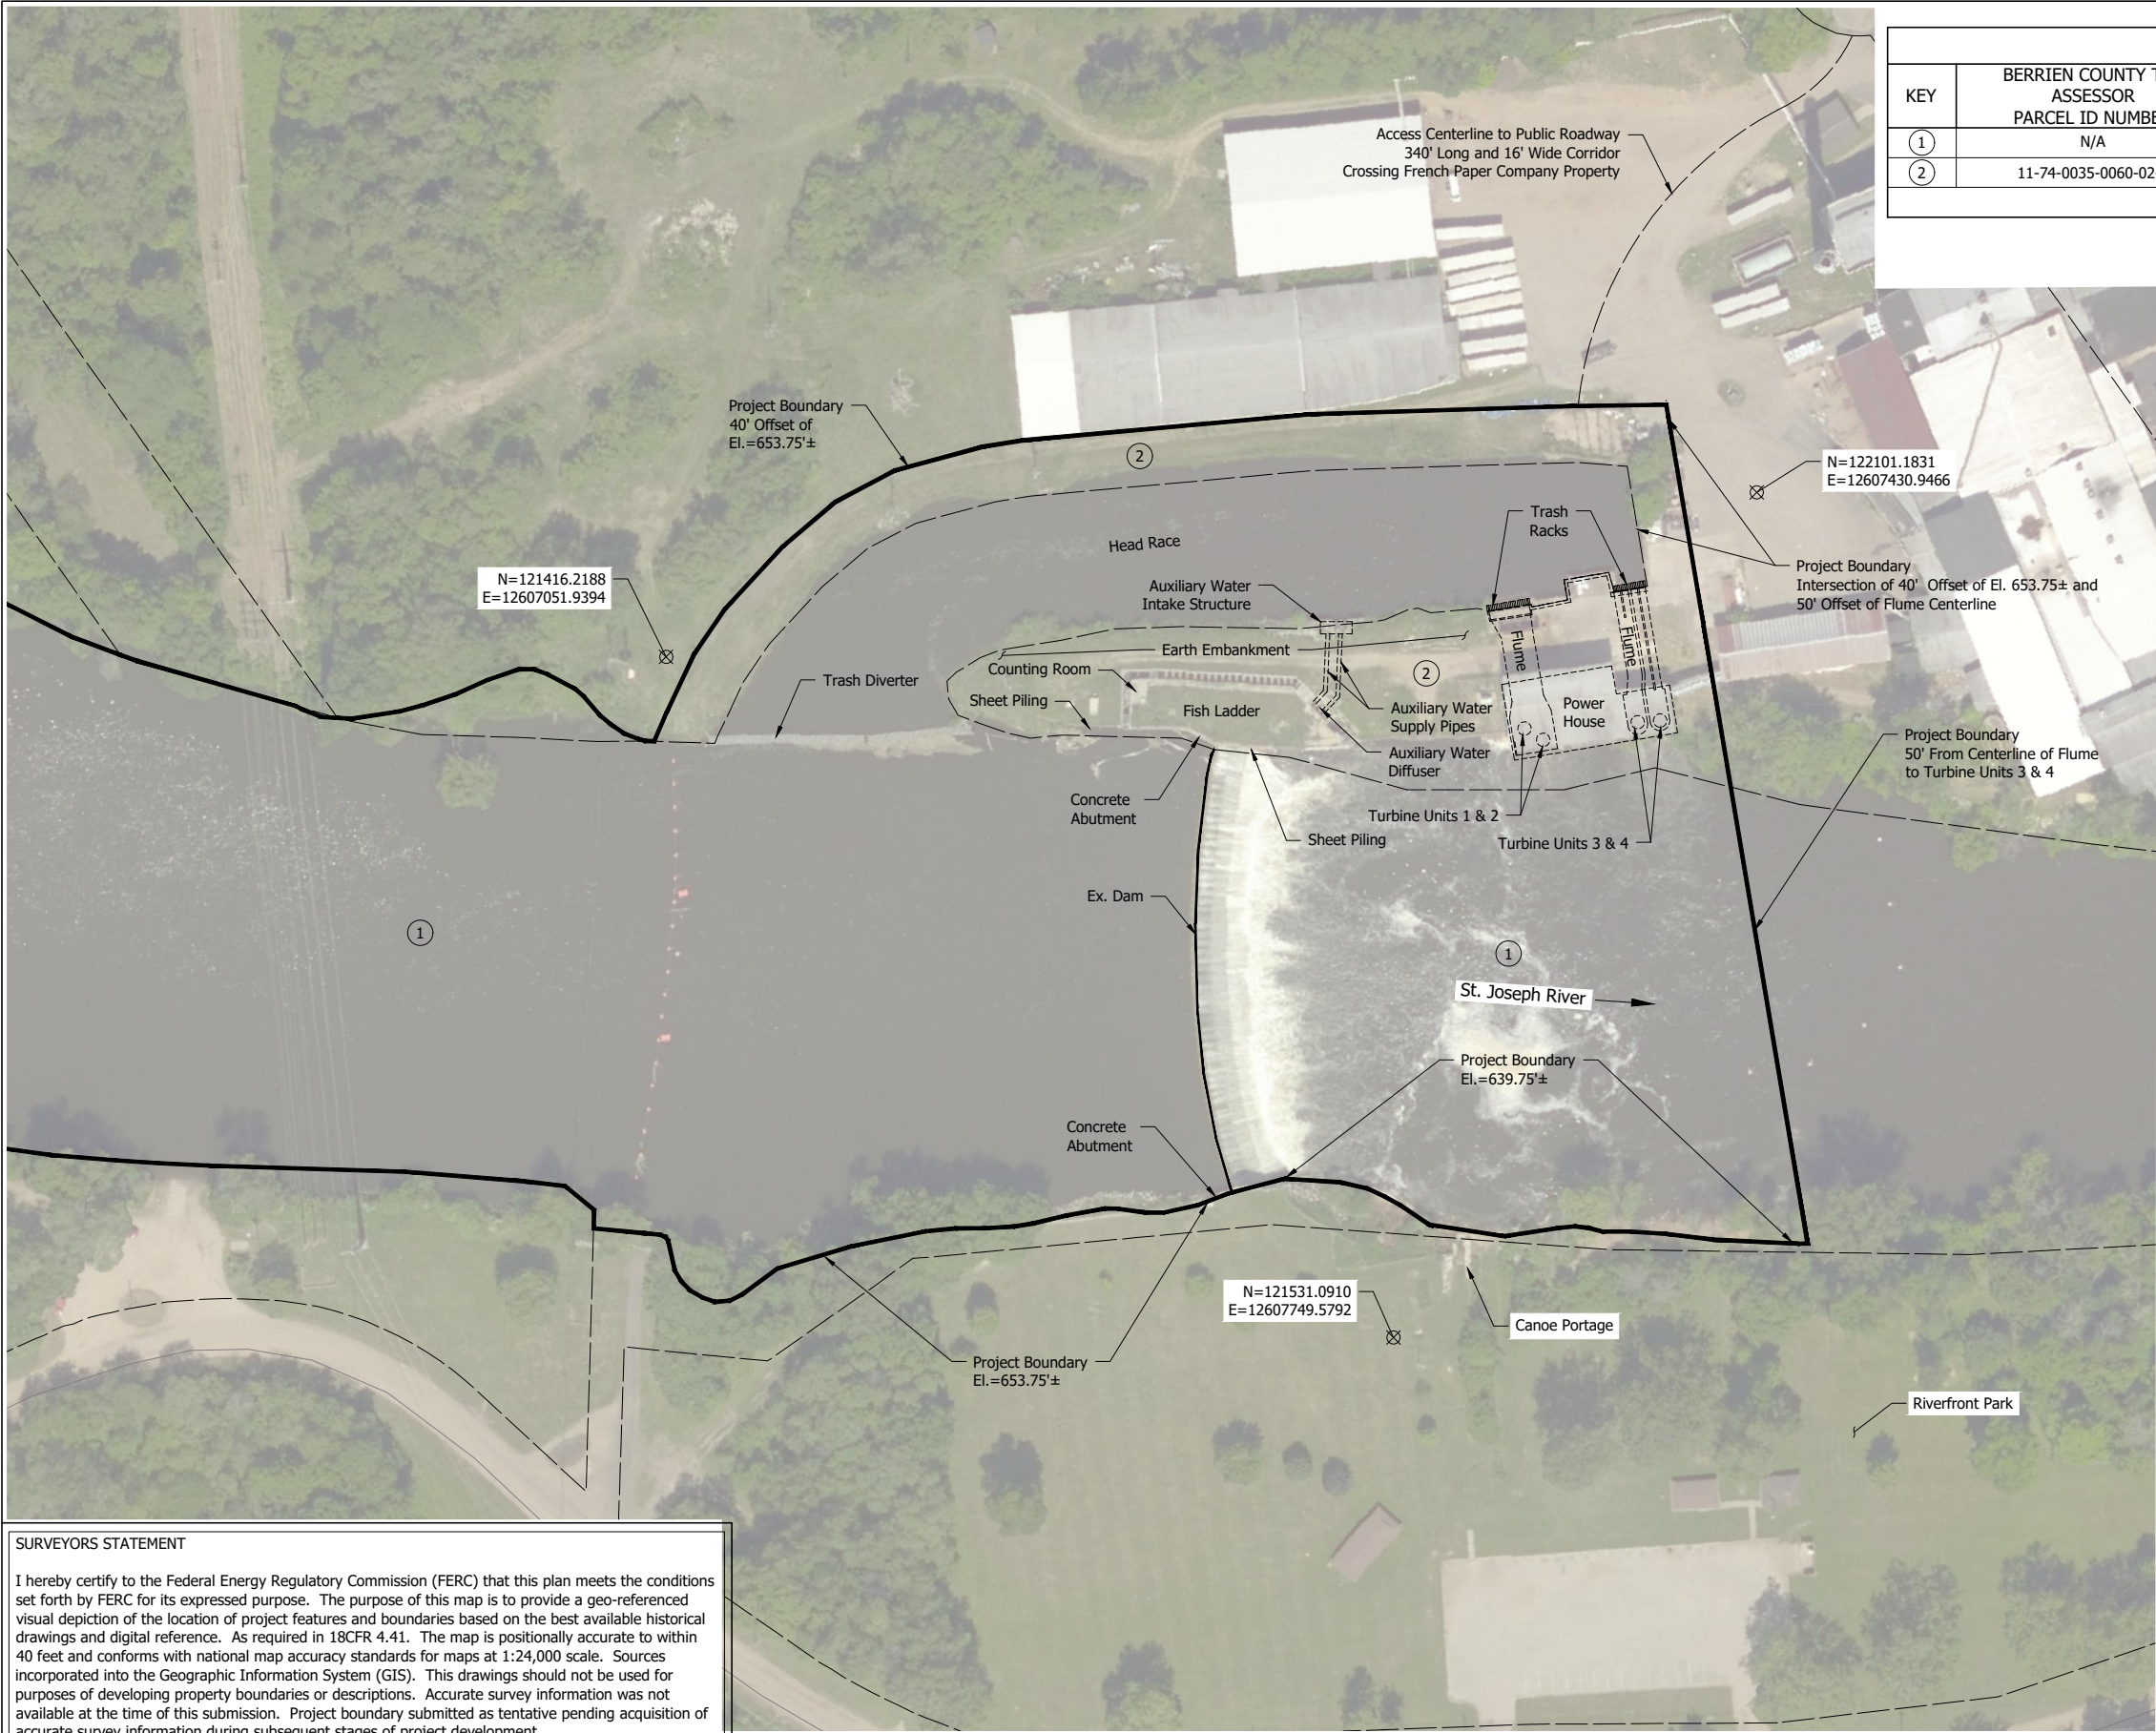


IMPACTED LAND PARCELS				
KEY	BERRIEN COUNTY TAX ASSESSOR PARCEL ID NUMBER	PROPERTY OWNER	ACREAGE WITHIN PROJECT BOUNDARY	LICENSEE'S RIGHTS
①	N/A	Waters of the State of Michigan	111.53	Acquired
②	11-74-0035-0060-02-1	French Paper Co.	0.83	Acquired
Total Acreage:			112.36	

LEGEND:

- Project Boundary
- Property Line
- Project Reference Point

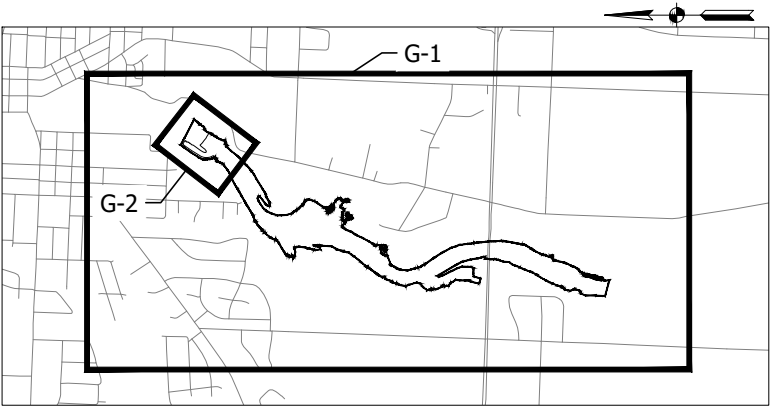

KEY PLAN
Scale: 1" = 2000'

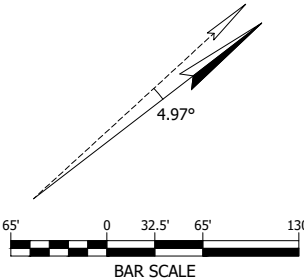

SURVEYORS STATEMENT

I hereby certify to the Federal Energy Regulatory Commission (FERC) that this plan meets the conditions set forth by FERC for its expressed purpose. The purpose of this map is to provide a geo-referenced visual depiction of the location of project features and boundaries based on the best available historical drawings and digital reference. As required in 18CFR 4.41. The map is positionally accurate to within 40 feet and conforms with national map accuracy standards for maps at 1:24,000 scale. Sources incorporated into the Geographic Information System (GIS). This drawings should not be used for purposes of developing property boundaries or descriptions. Accurate survey information was not available at the time of this submission. Project boundary submitted as tentative pending acquisition of accurate survey information during subsequent stages of project development.

Reference Coordinate System
Projection - Michigan State Plane
Datum - NAD 83
Zone - South
Units - US Survey Feet



LFA
LAWSON-FISHER ASSOCIATES P.C.
525 W. WASHINGTON AVENUE
SOUTH BEND, INDIANA 46601
PH. (574) 234-3167



FRENCH PAPER CO. HYDROELECTRIC PROJECT
CITY OF NILES, MICHIGAN
FERC No. P-10624
PROJECT BOUNDARY
AND FEATURES

DATE: FEBRUARY 2019
DRAWN: JAJ
CHECKED: KJS
PROJECT NO.: 201587.00
SCALE: 1" = 50'
SHEET SIZE: 22X34

REVISION NUMBER:
2 Per FERC
Comments

SHEET NUMBER:

G-2